
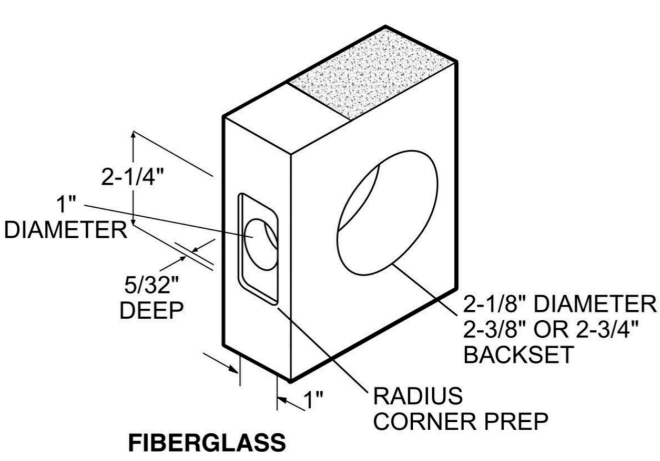


Width	Nominal	2/0	2/4	2/6	2/8	2/10	3/0	3/6
	Actual	23-3/4"	27-3/4"	29-3/4"	31-3/4"	33-3/4"	35-3/4"	41-3/4"

Height	Nominal	6/8	7/0	8/0
	Actual	79"	83"	95"

Locations below may change if door is cut down in height.

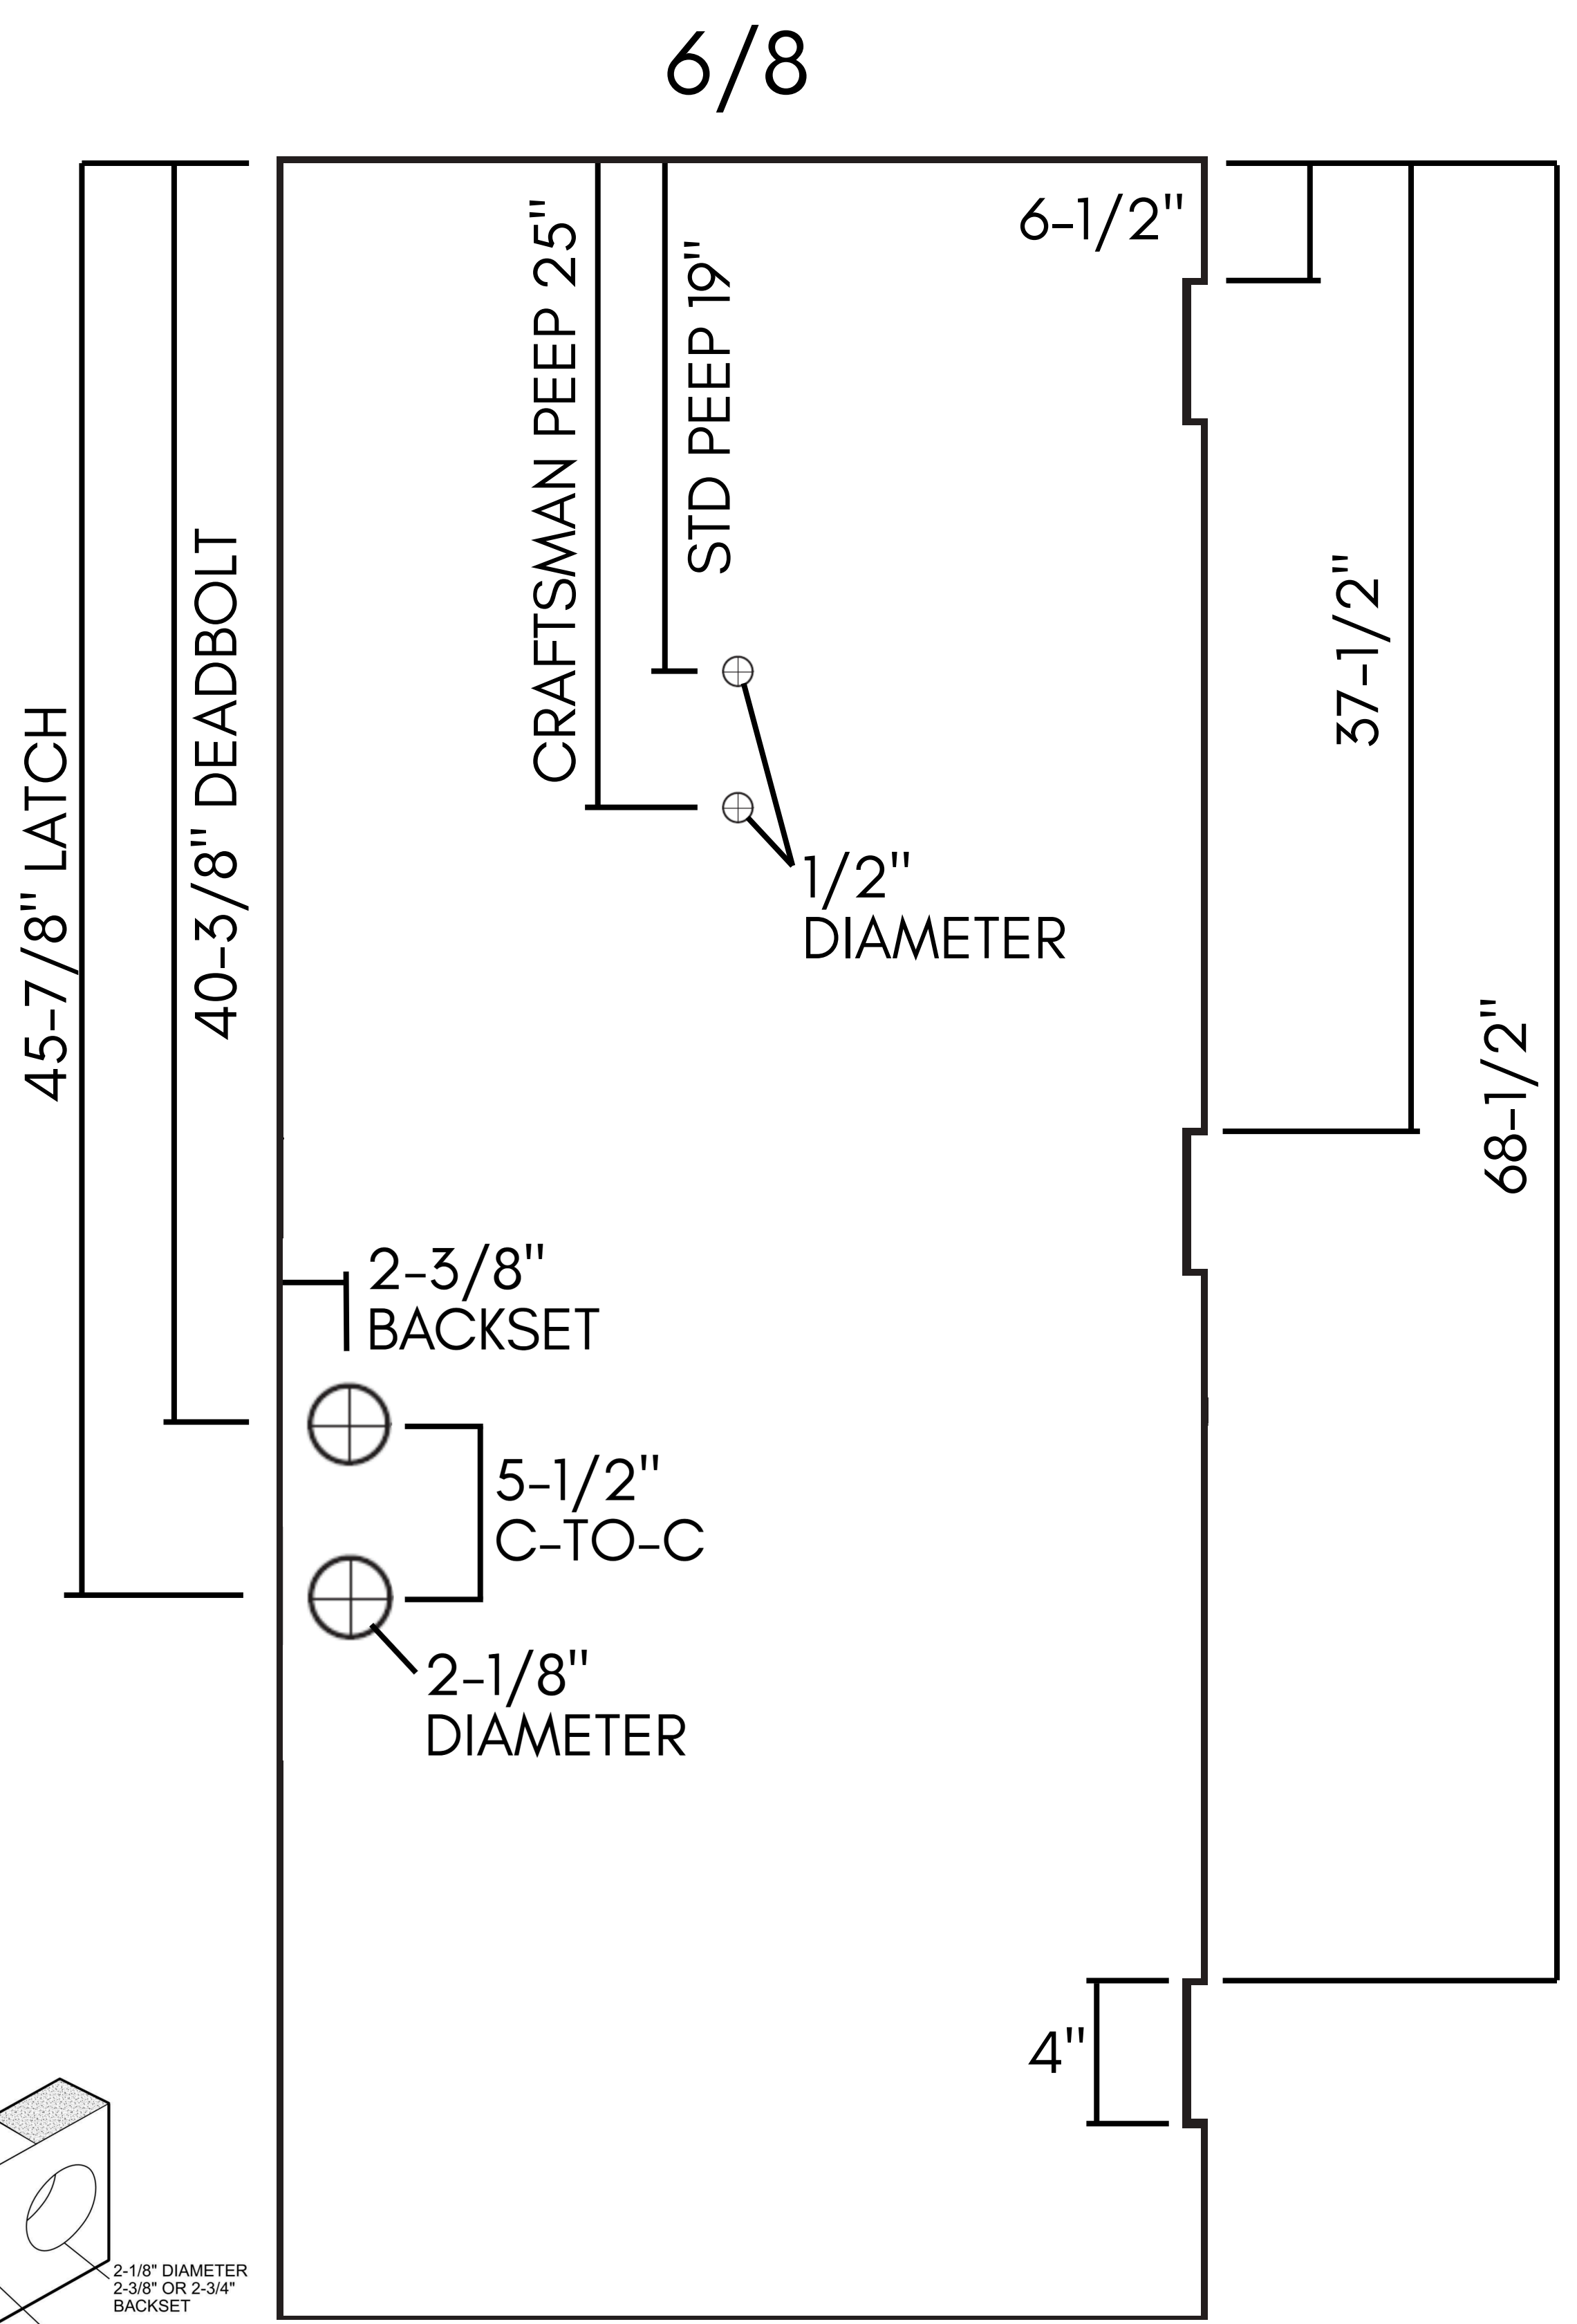

8/0

1-3/4" thick panels

